F.A. SECTION COUNTY TOTAL SHEETS NO.


614 (*) MORGAN 200 120

STA. TO STA.


FED. ROAD DIST. NO. ILLINOIS FED. AID PROJECT

(*) 147(RS-5, B-1, B-2) 92656

DETAILS OF MAILBOX TURNOUTS

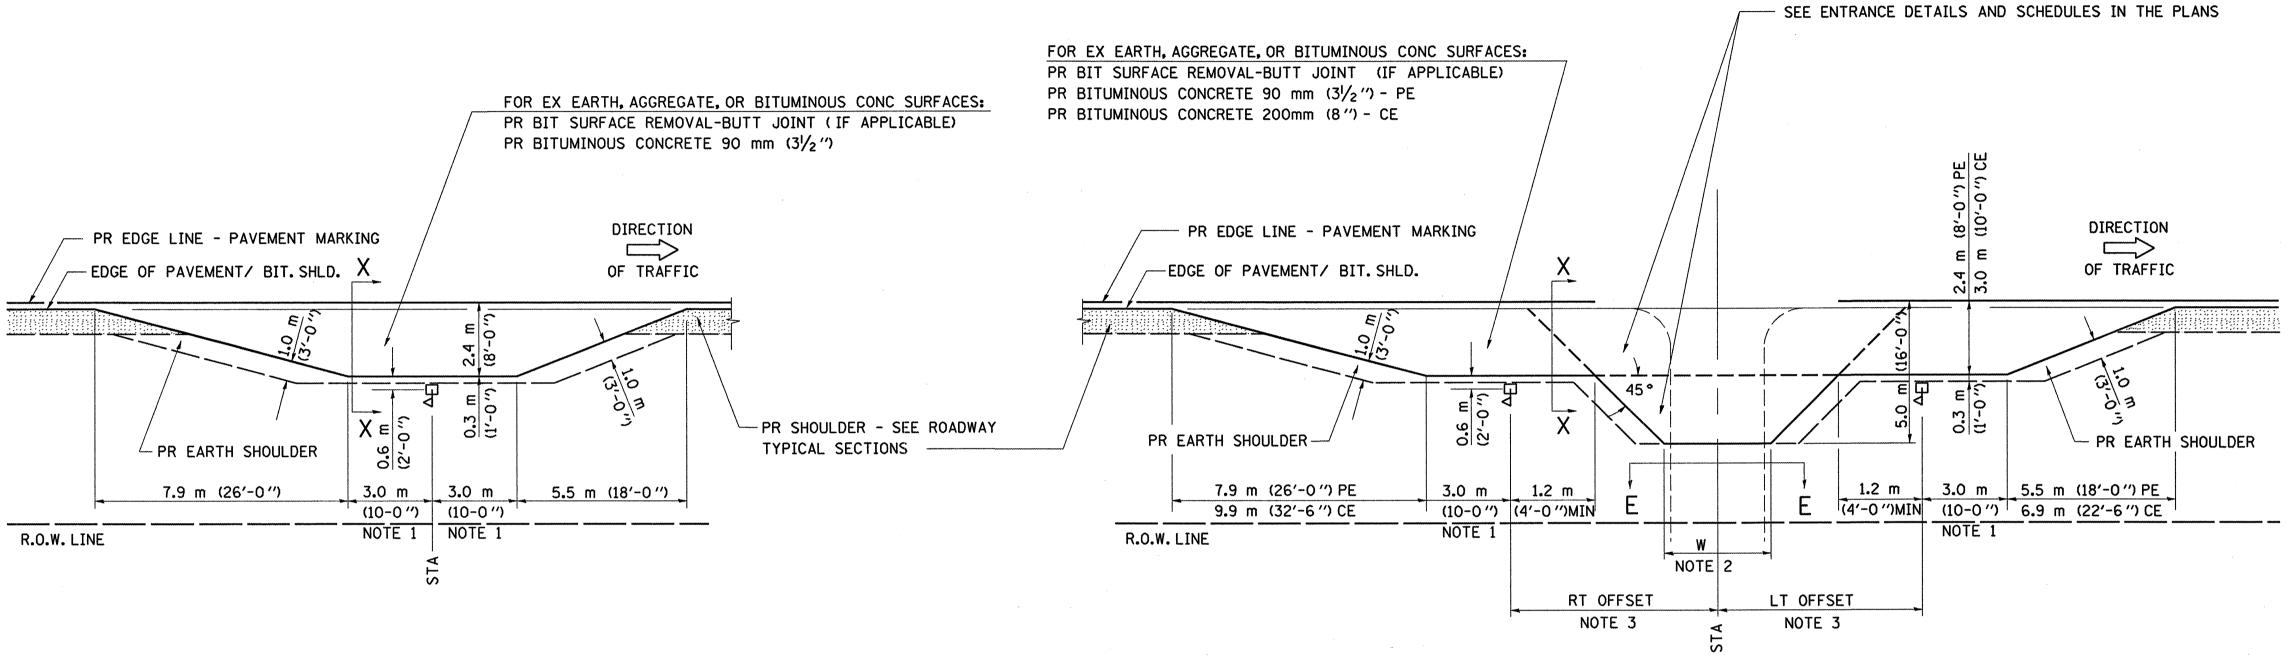

PLAN - MAILBOX TURNOUTS

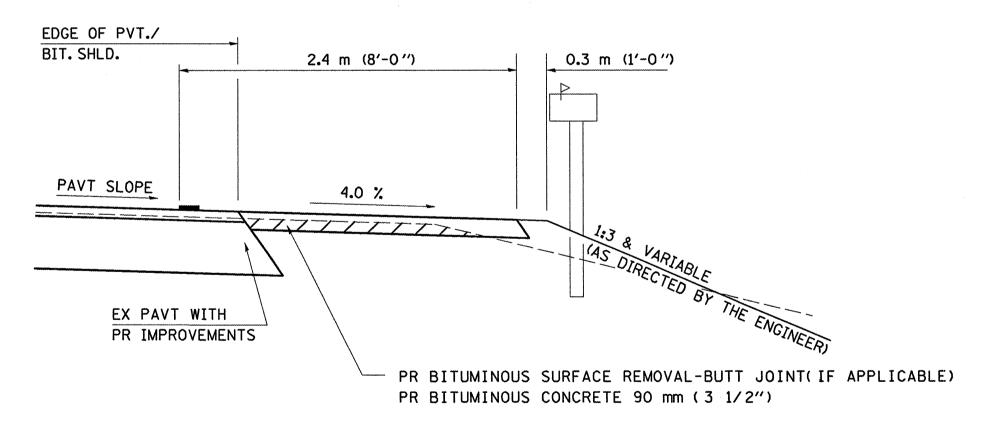


SECTION X-X THRU MAILBOX TURNOUT

ALSO APPLIES TO MAILBOX TURNOUTS COMBINED WITH

EX EARTH, AGGREGATE, OR BITUMINOUS PE & FE

(DETAIL APPLIES WHEN M.B. TURNOUT DOES NOT EXIST.
IF EXISTING, TREAT SAME AS ENTRANCE.)

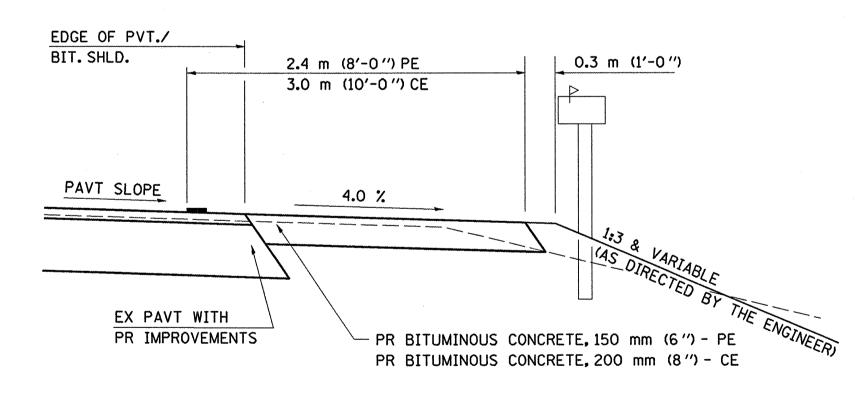

PLAN - COMBINED MAILBOX TURNOUT WITH TRAILING OR LEADING ENTRANCE

SECTION X-X THRU MAILBOX TURNOUT
COMBINED WITH EX BITUMINOUS CONC & PC CONC PE & CE

(DETAIL APPLIES WHEN M.B. TURNOUT DOES NOT EXIST. IF EXISTING, TREAT SAME AS ENTRANCE.)

NOTE 1 IF MORE THAN ONE MAILBOX IS PRESENT,
DIMENSION FROM CENTER OF END MAILBOX.

NOTE 2 FOR ENTRANCE LAYOUT DIMENSIONS AND SECTIONS A-A & E-E REFER TO THE SCHEDULES IN THE PLANS.

NOTE 3 BOTH LT OR RT OFFSETS FOR MAILBOX SHOWN
USE OFFSET DIMENSION PER SCHEDULE AND
REFER TO LAYOUT SHOWN ON THE PLAN.

ALL DIMENSIONS ARE IN MILLIMETERS (INCHES) UNLESS OTHERWISE SHOWN.

SHEET 2 OF 2

		SHEET 2 C)
REVISIONS		ILLINOIS DEPARTMENT OF TRANSPORTATION	
NAME	DATE		
JCN 2	2/19/03	DISTRICT SIX DETAILS FOR RURAL / URBAN ENTRANCE, MAILBOX TURNOUT & SIDEROADS W / O CONCRETE GUTTER	
		(PPP - PROJECTS)	
		•	OJEC 13)
	·	SCALE: VERT.	DOAWN DV CADD
		HORIZ.	DRAWN BY CADD
		DATE: FEBRUARY 23, 1999	CHECKED BY JCN
	L		

c:\projects\md52574\ent_pp 1/7/2004 _prra: